

250 Third Avenue North  
Suite 450  
Minneapolis, MN 55401

TEL 612/338-2029  
FAX 612/338-2088

http://www.LHBcorp.com

MINNEAPOLIS ■ DULUTH



CLIENT:  
**Minneapolis  
Community &  
Technical College**  
1501 HENNEPIN AVENUE  
MINNEAPOLIS, MN 55403

THIS SQUARE APPEARS 1/2"x1/2" ON FULL SIZE SHEETS

No	Date	Revision

**PRELIMINARY**  
NOT FOR CONSTRUCTION  
07/12/10


COPYRIGHT 2010 BY LHB, INC. ALL RIGHTS RESERVED

PROJECT TITLE:  
**MCTC FINE ARTS  
PLAZA & LOBBY  
REMODEL**  
1501 HENNEPIN AVE. MPLS, MN 55403

DRAWING TITLE:  
**REFLECTED  
CEILING PLAN**

FILE:  
DRAWN BY: NLV  
CHECKED BY: RBC  
PROJ. NO: 100006  
DRAWING NO:

**A2.01**

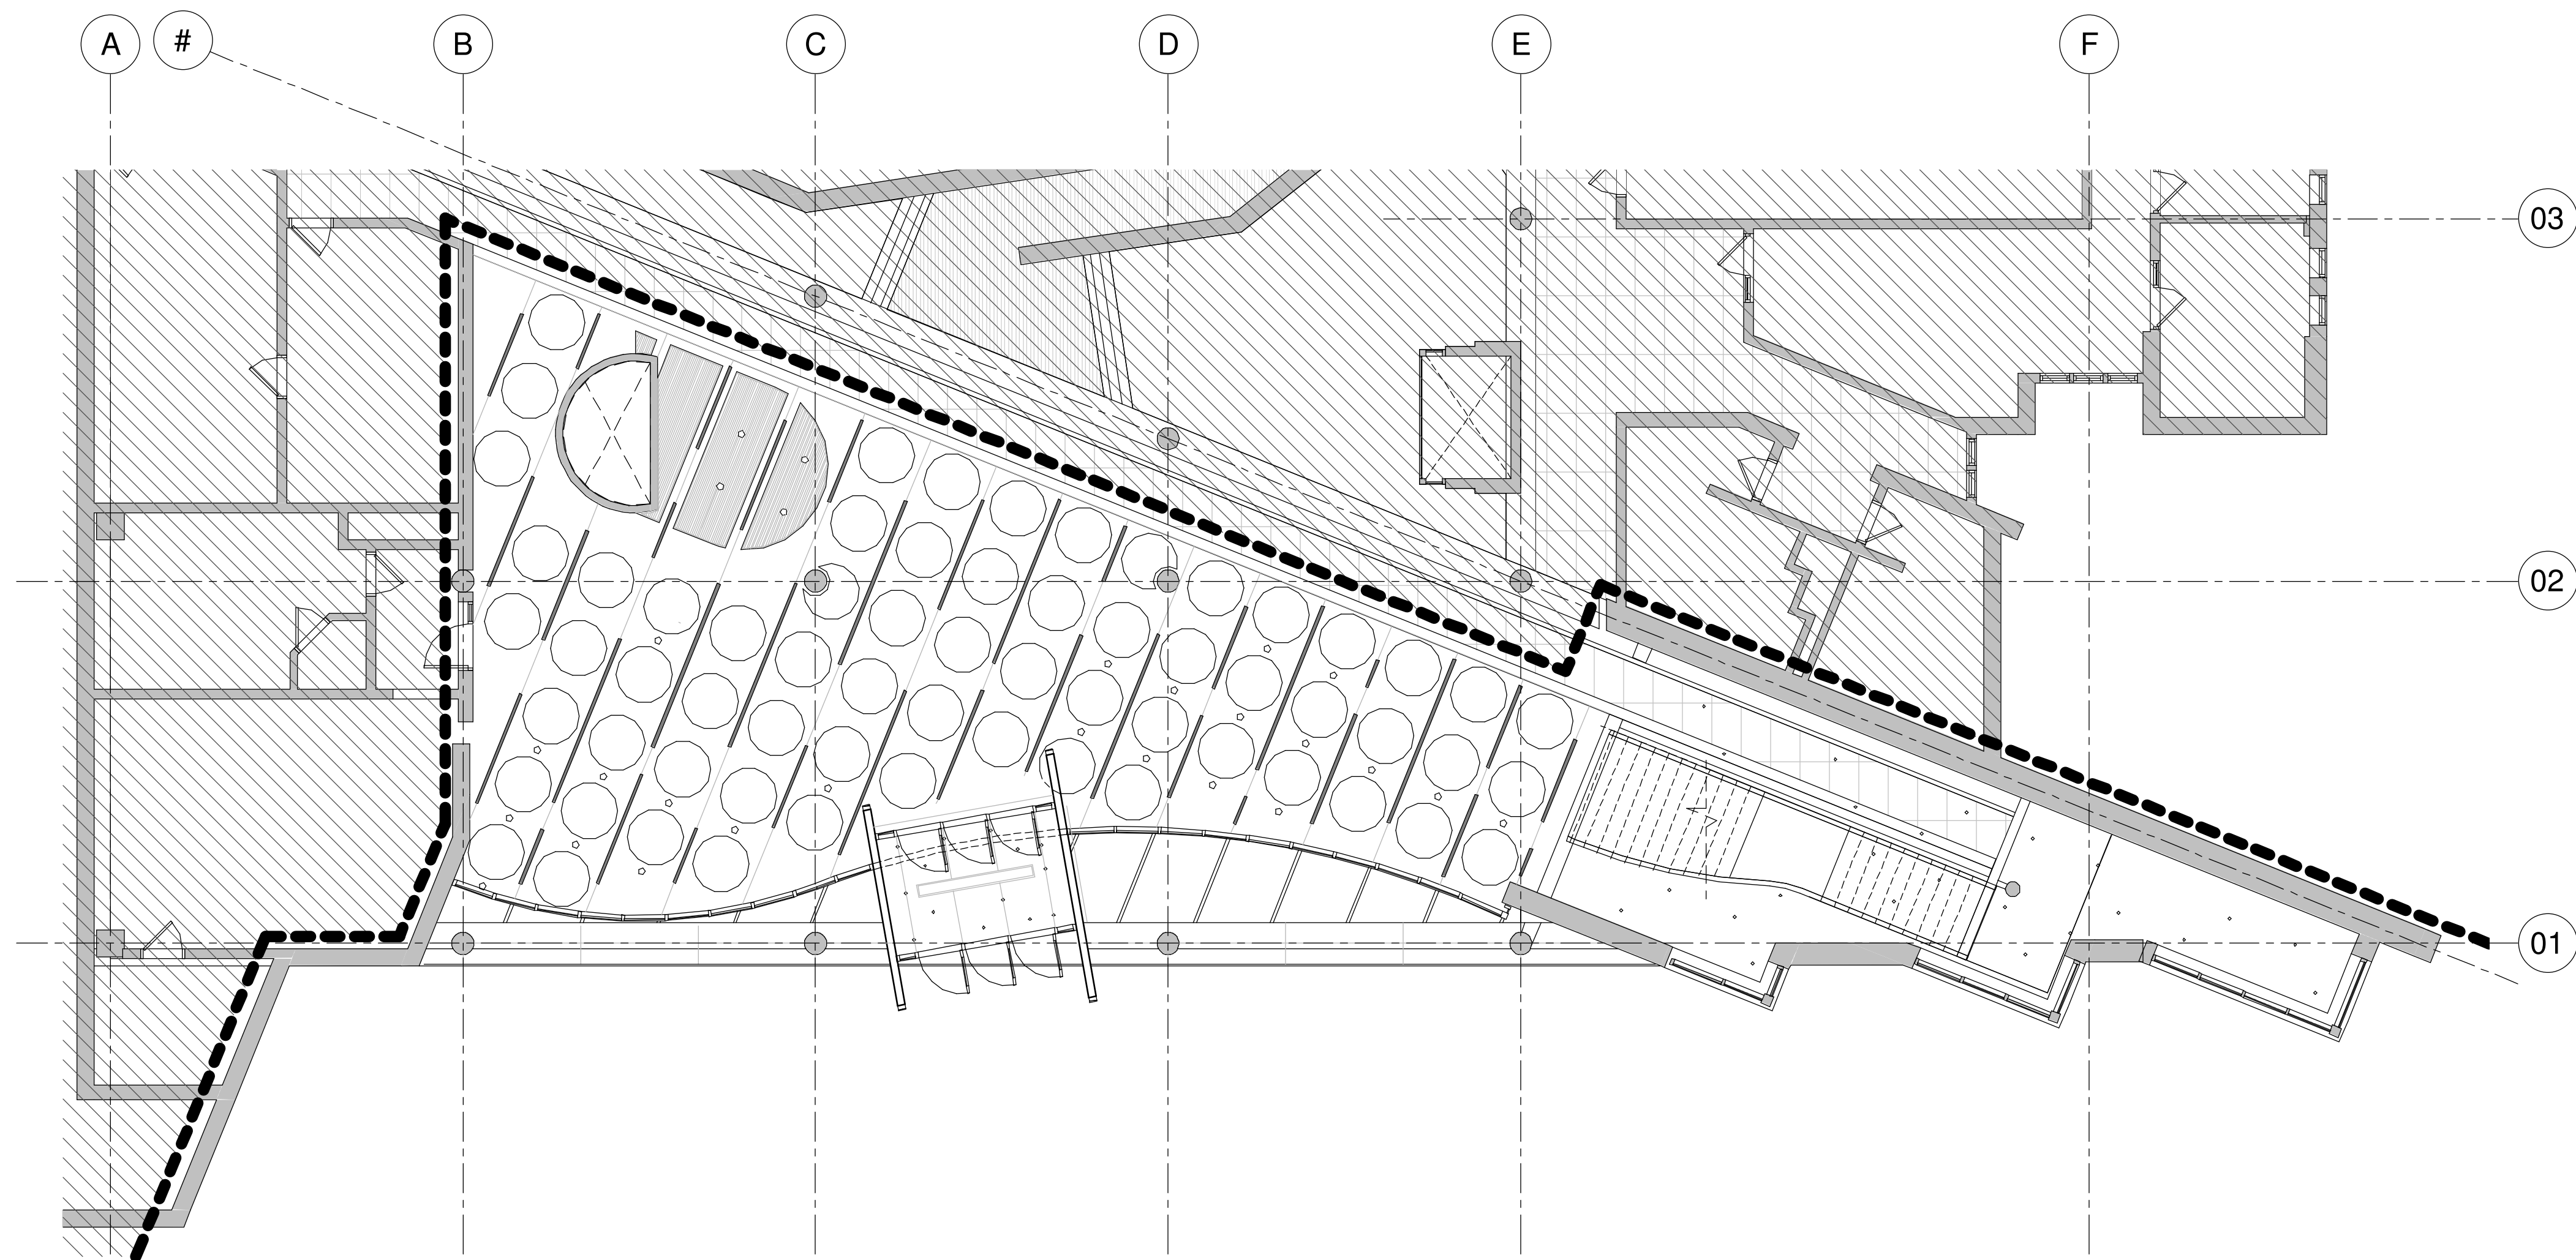

**1** FIRST FLOOR  
1/8" = 1'-0"